




NOTA:  

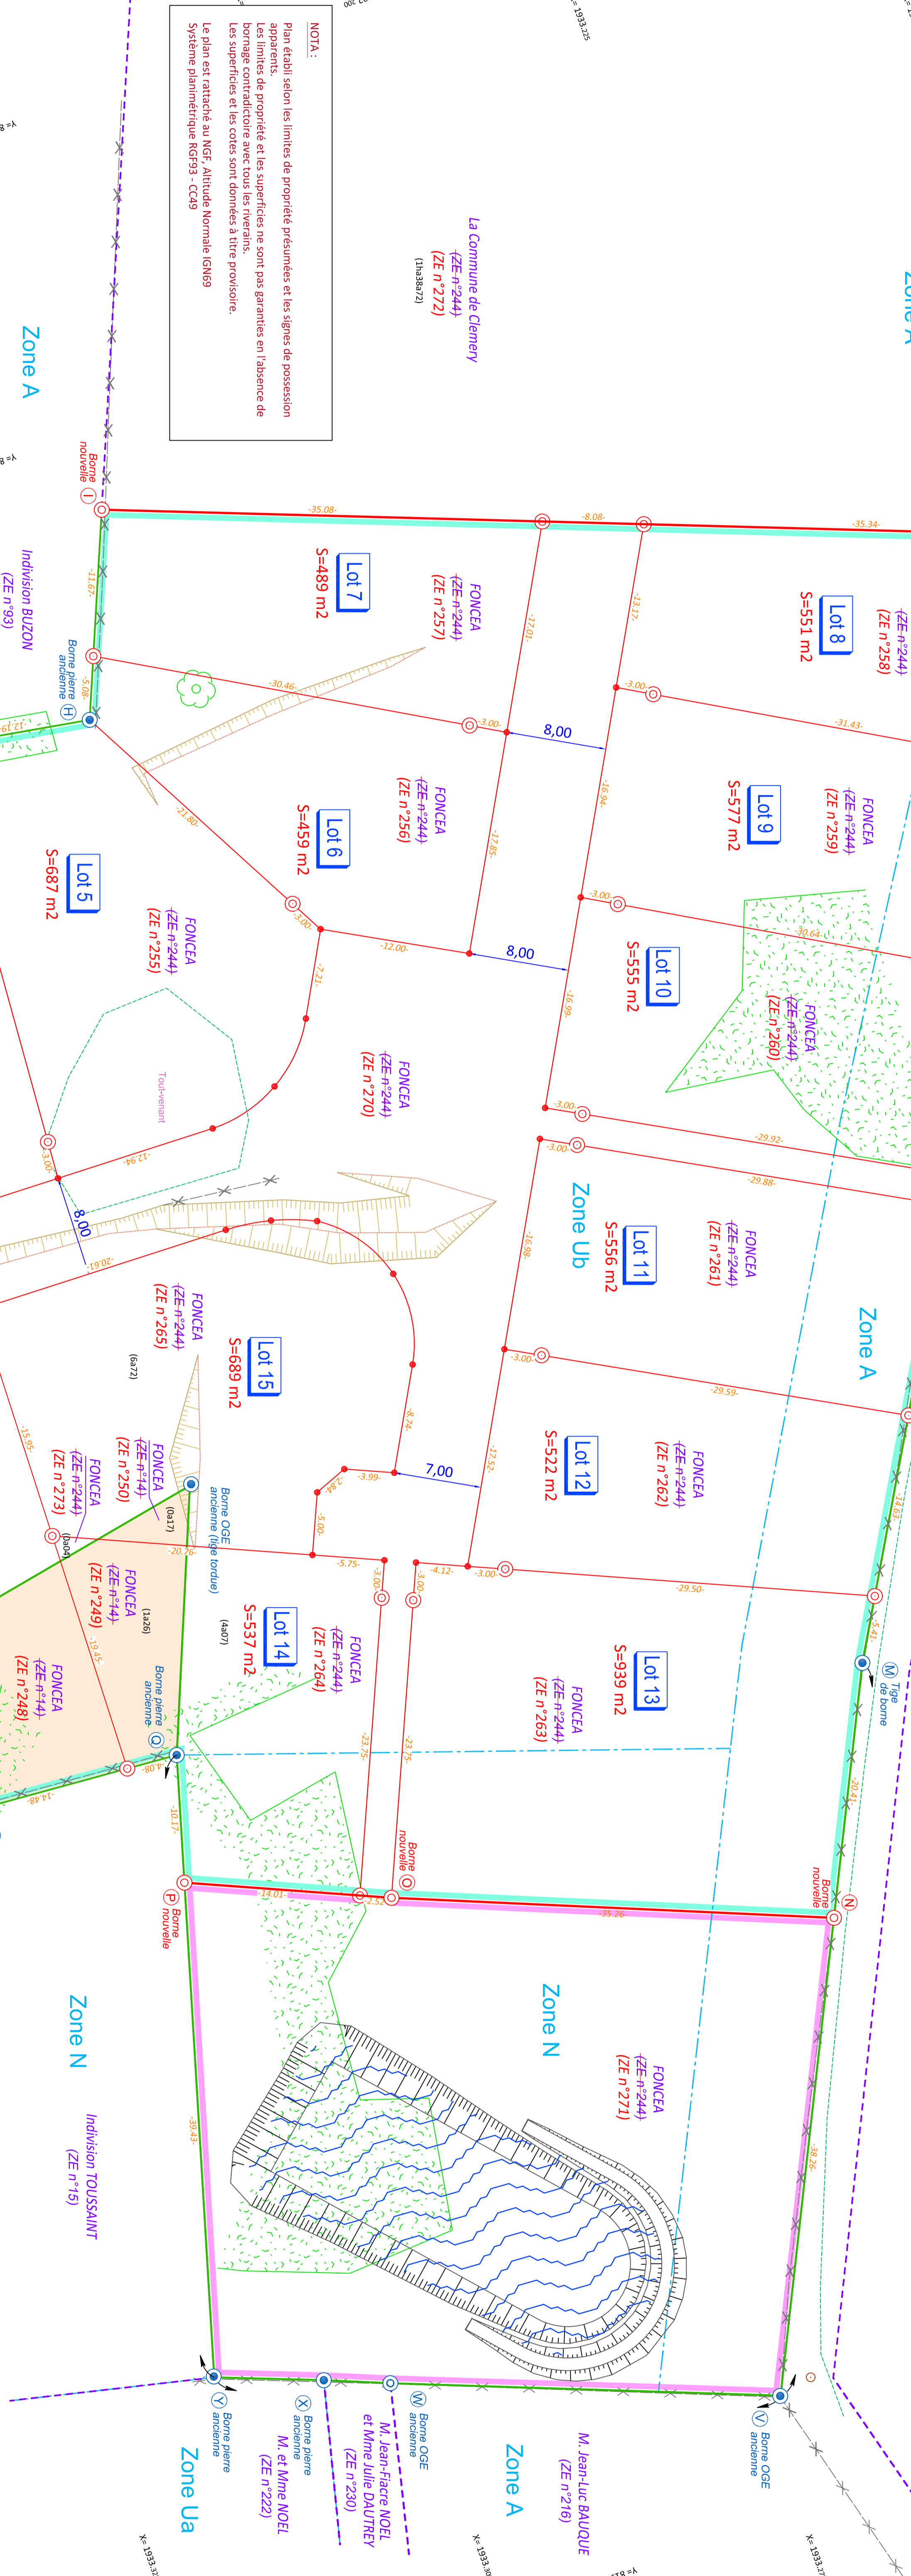

DEPARTEMENT DE MEURTHE-ET-MOSELLE  
Commune de CLEMEY  
Rue du Bénicourt  
Lieu-dit : " Bénicourt "

Division et bornage du périmètre de l'unité foncière du lotissement "La Louvière"  
Projet de la société FONCEA

PLAN PARCELLAIRE  
Document d'arpentage n°..... en date du ..../2022  
Echelle: 1/250

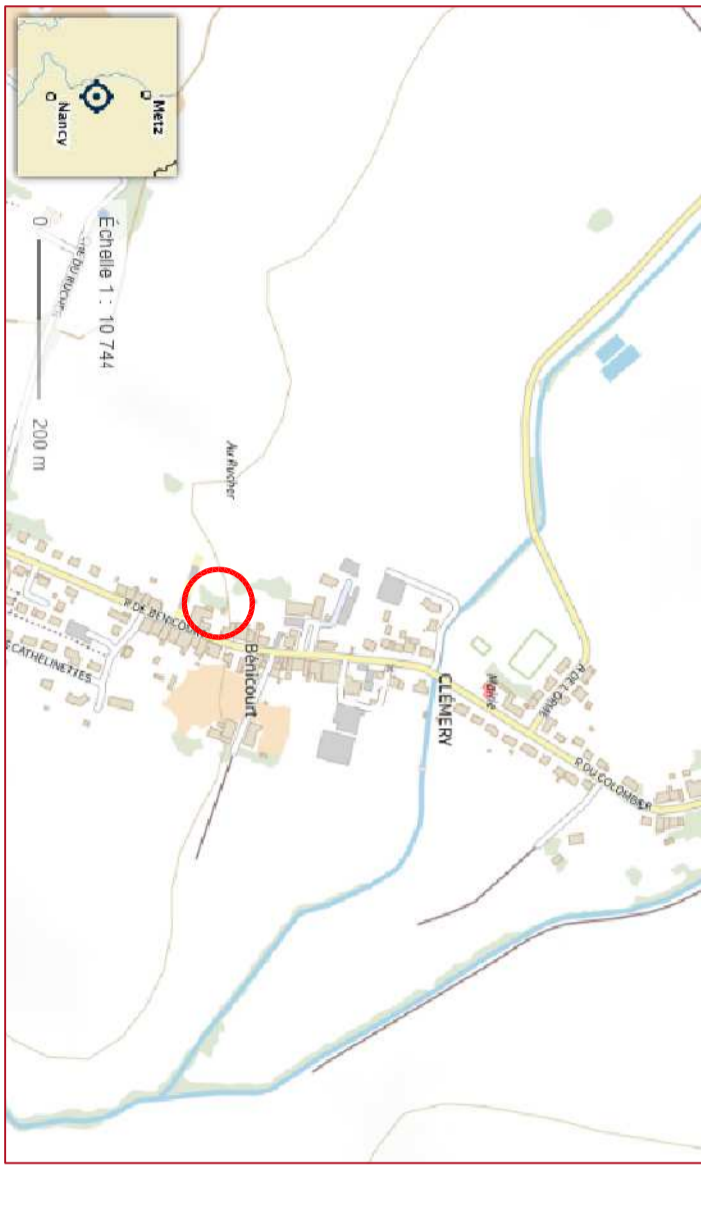


**Légende:**  
Borne OGE nouvelle  
● Point bois  
X Marque de peinture